


Upper edge baseframe - Inside rafter

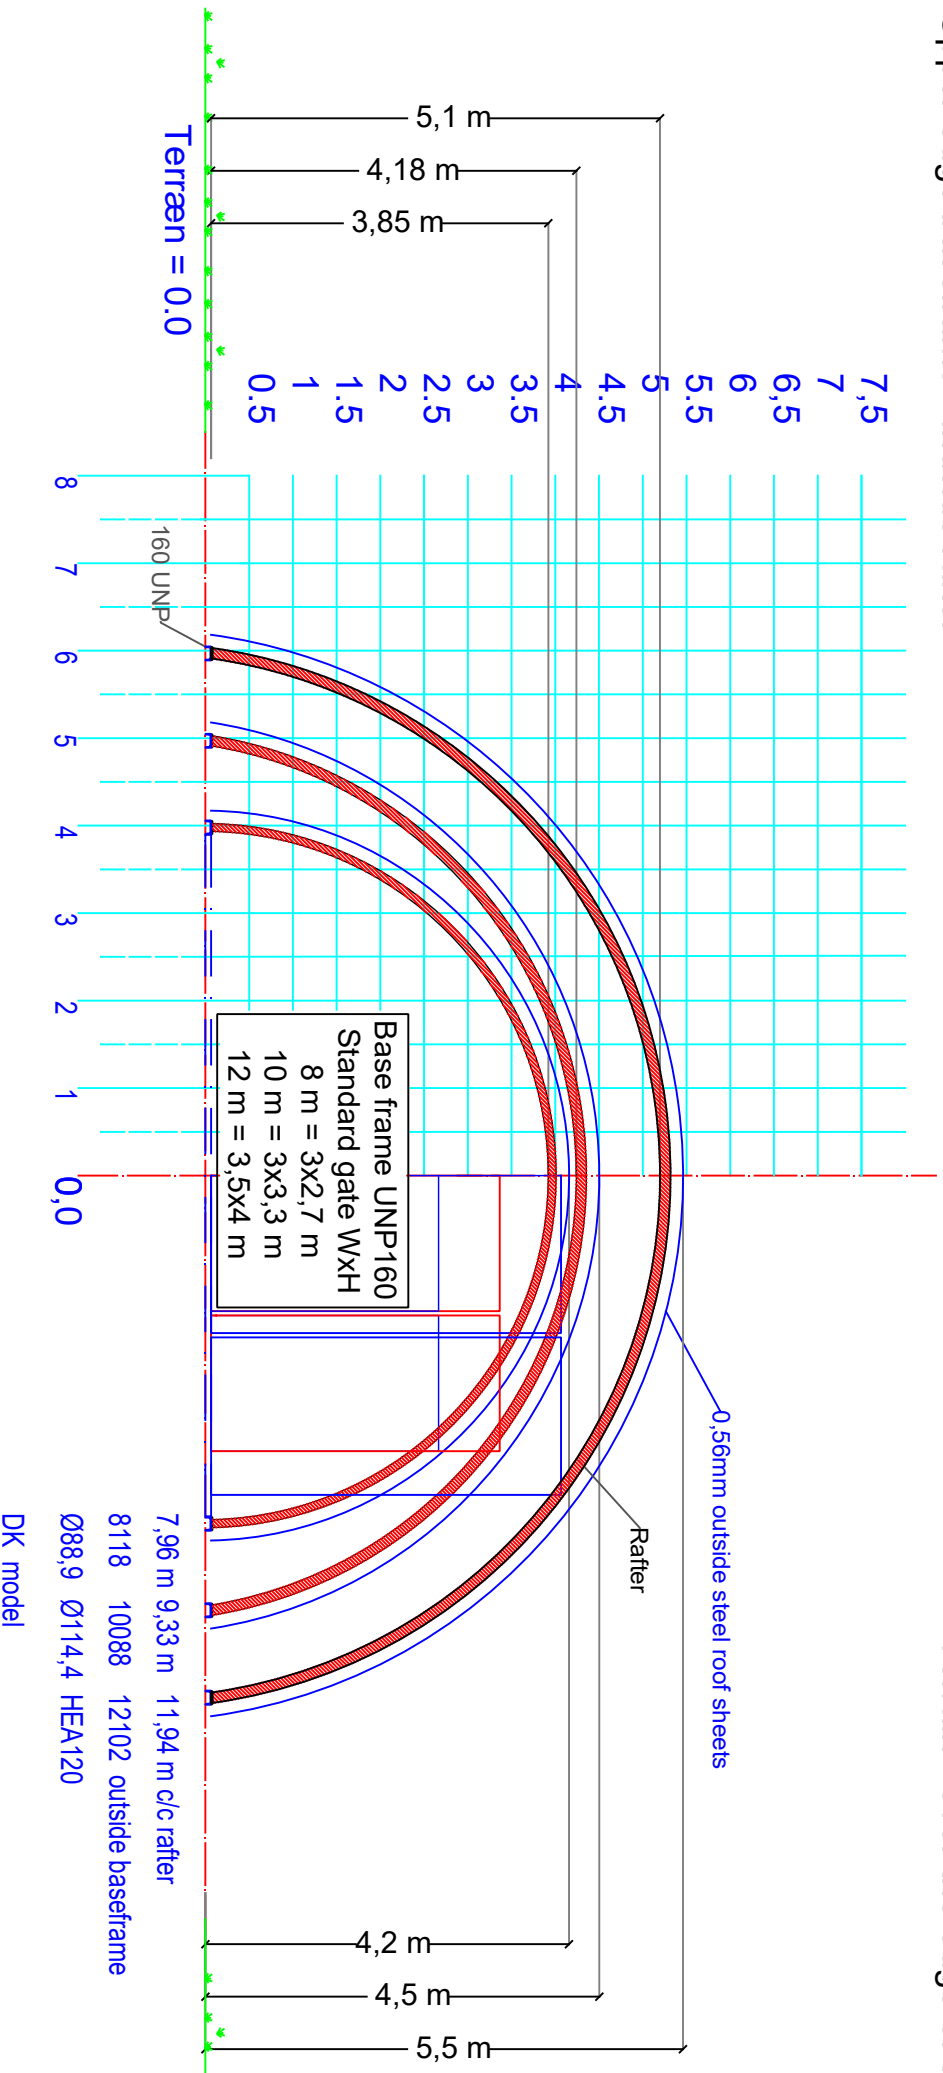

Terrain - over the edge of the roof

Dimensional drawing indicated in meters from external terrain to upper edge of roof covering.
The measurements are approximate heights.

Contact future@rundbuehallen.dk (phone +45 75343148) if you wish otherwise.

Tegningen er ikke målbar

Future Rundbuehallen Aps: Girtlundvej 5, Høven 6880 Tårn, Danmark
Telephone 7534-3148
Cvr. Nr. 7346-0417

Bygherre: Future Rundbuehallen Tlf: X

Ordre nr. X Dato: 19.12.2016

Emne: Height measurement drawing
Model basefram rafter

Rev. dato: 17-10-2022
Projekterende: HP
Tegn nr. 0800 - 1600