


Upper edge floor - Inside rafter

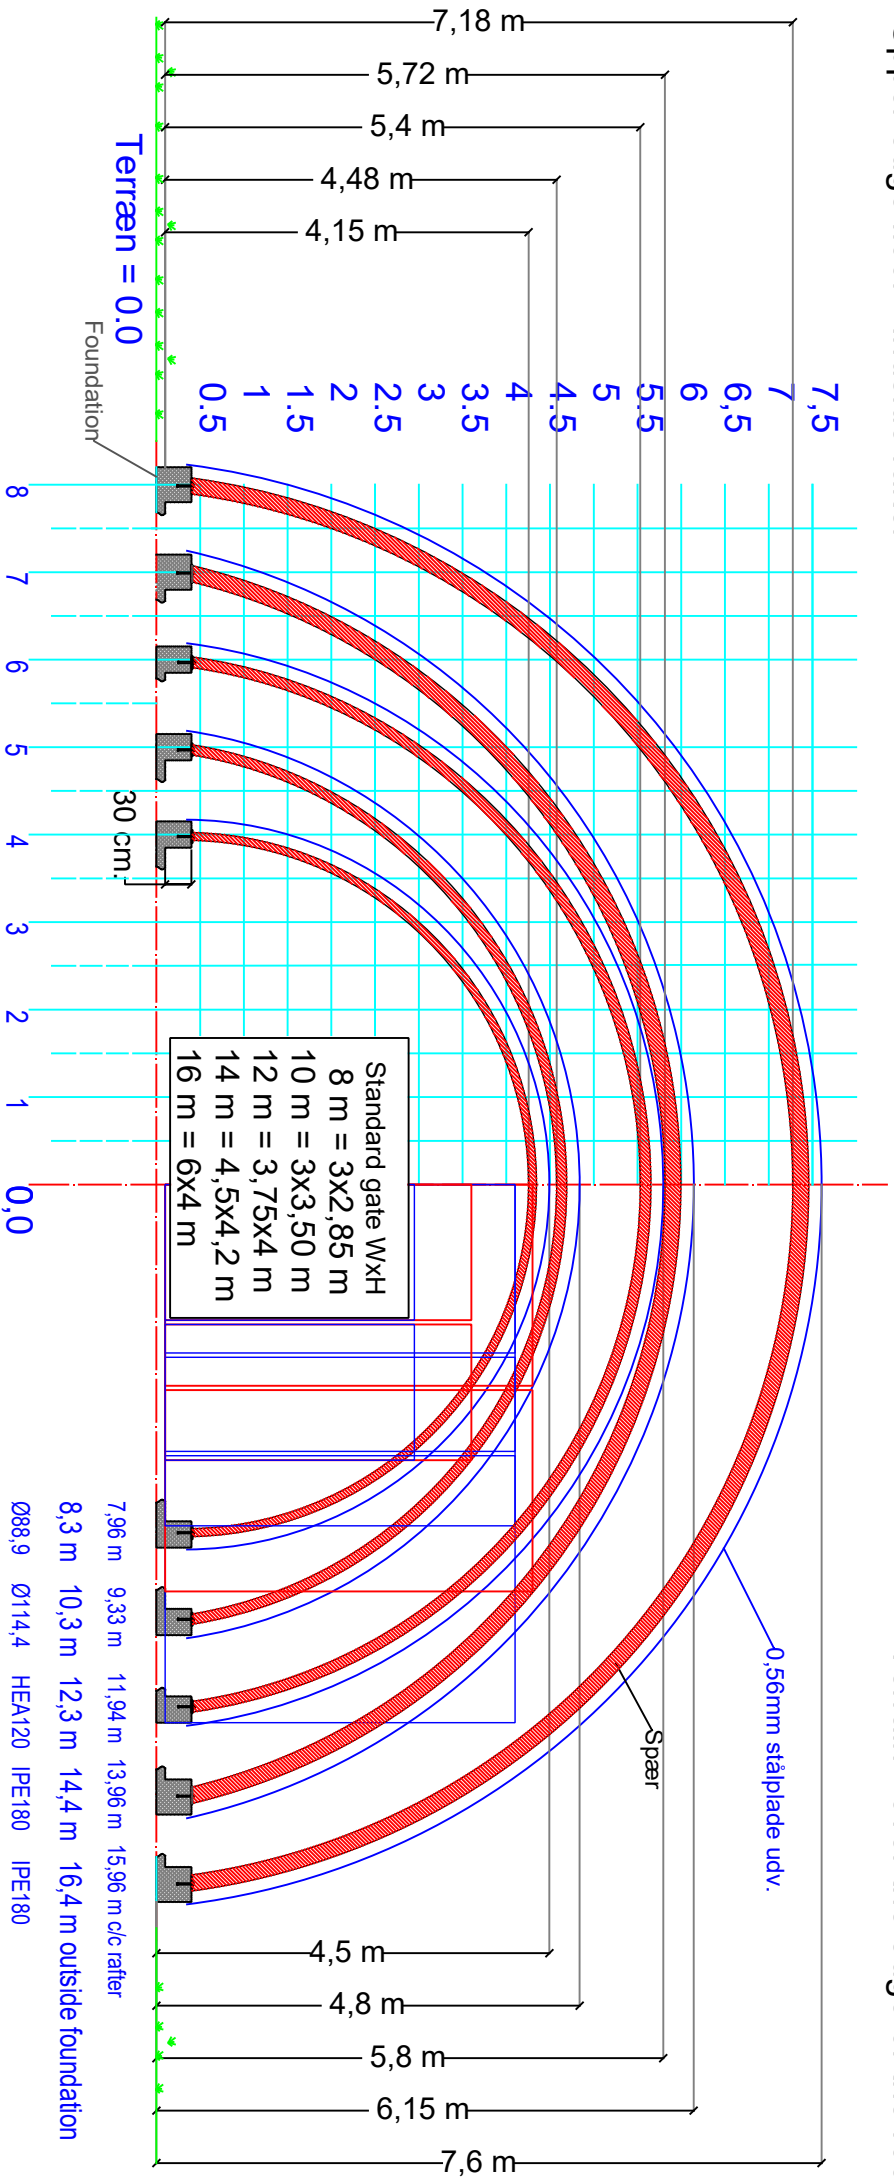

Terrain - over the edge of the roof

Dimensional drawing indicated in meters from external terrain to upper edge of roof covering.

The measurements are approximate heights.

The height of the hall depends on the height of foundation.

Standard halls are with 30 cm foundation height inside.

Contact future@rundbuehaller.dk (phone +45 75343148) if you wish otherwise.

The drawing is not measurable

Future Rundbuehaller Aps:		Telephone 7534-3148	
Gimlundvej 5, Hoven 6880 Tarm, Danmark		Cvr. Nr. 7346-0417	
Bygherre:	Future Rundbuehaller	Tlf:	X
Ordre nr.:	X	Dato:	19.12.2016
Emne:	Height measurement drawing	Mål:	X
	ENGLISH	Rev. dato:	17-10-2022
Rev. dato:	X	Projekterende:	Tegn nr. 0800 - 1600
	HP		