


Under edge baseframe - Inside rafter

Terrain - over the edge of the roof

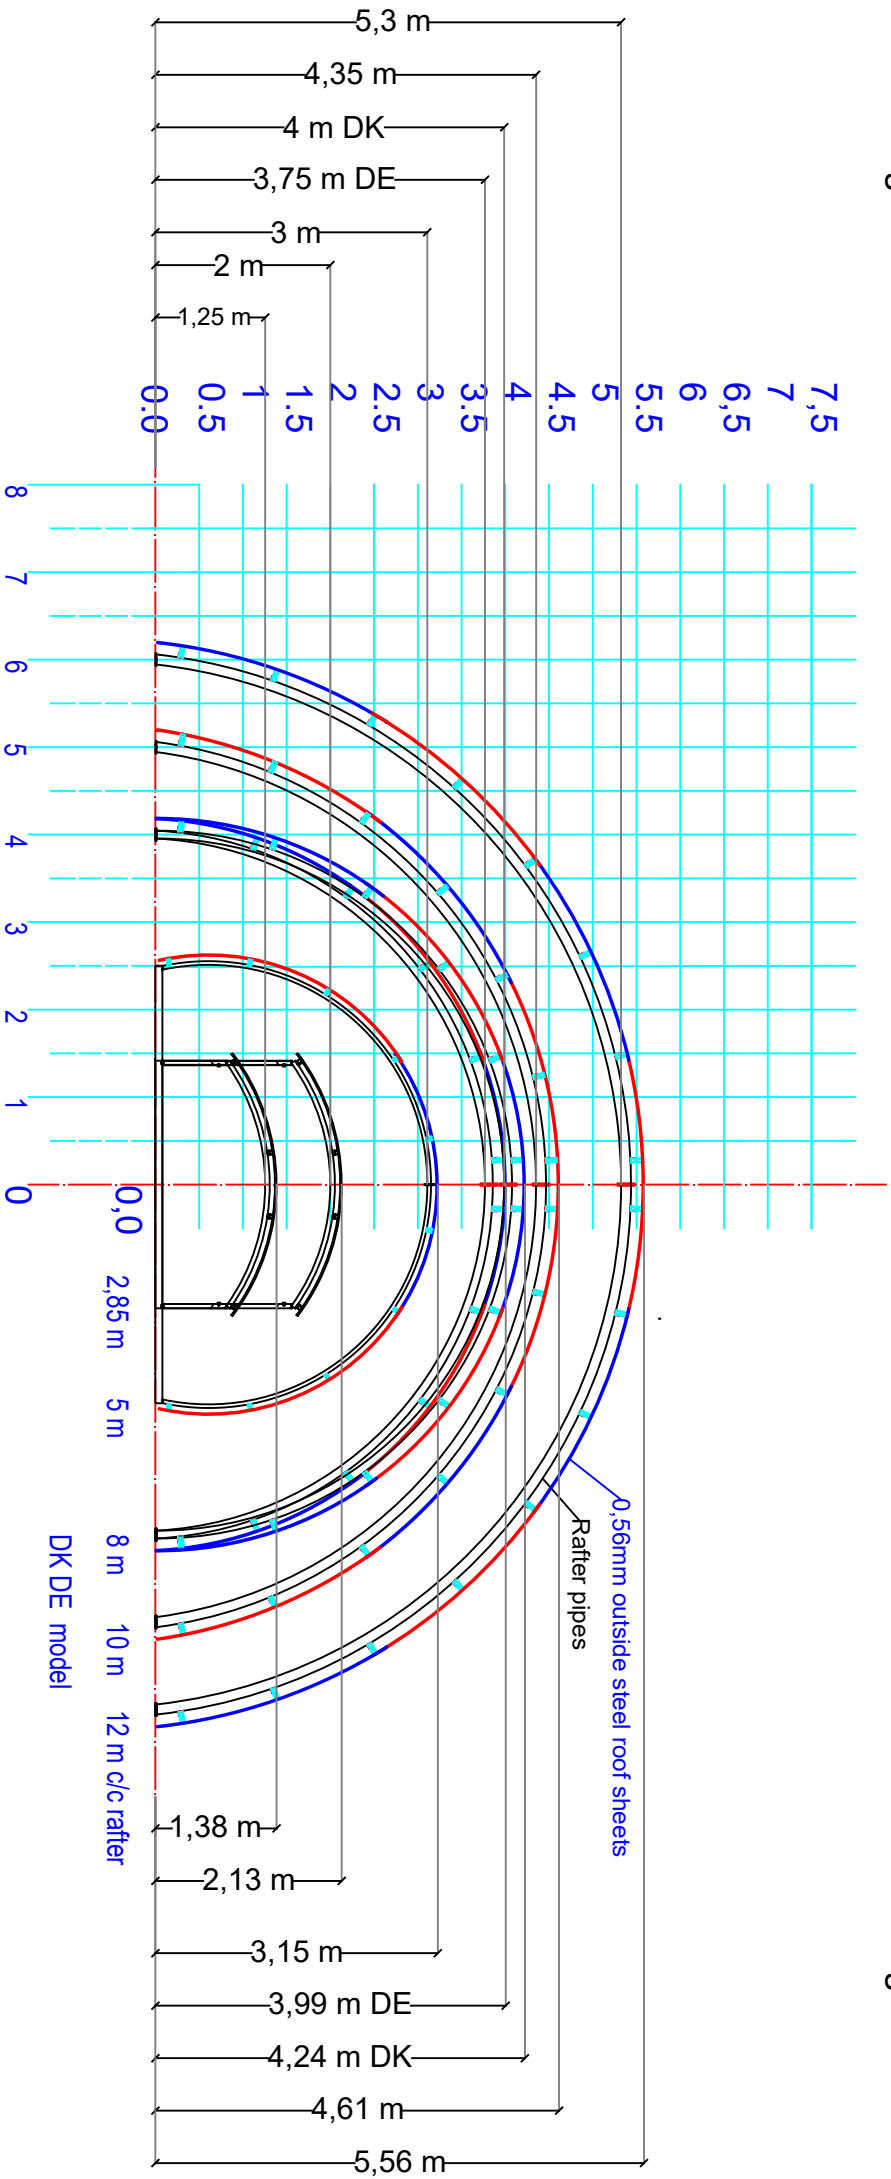

Dimensional drawing indicated in meters from the bottom edge of the base frame/foot plate to the top of the roof covering. The measurements are approximate heights.

Contact future@rundbuehaller.dk (phone +45 75343148) if you wish otherwise.

Tegningen er ikke målbar

Future Rundbuehaller Aps:		Telephone 7534-3148	
Gimlundvej 5, Høven 6880 Tarm, Danmark		Cvr. Nr. 7346-0417	
Bygherre:	Future Rundbuehaller	Tlf.:	X
Ordre nr.:	X	Dato:	22.01.13
Erhvervs:	Height measurement drawing	Mål:	X
DK, DE model		Rev. dato:	17-10-2022
Rev. dato:	X	Projekterende:	Tegn nr. 0800 - 1200
	HP		